


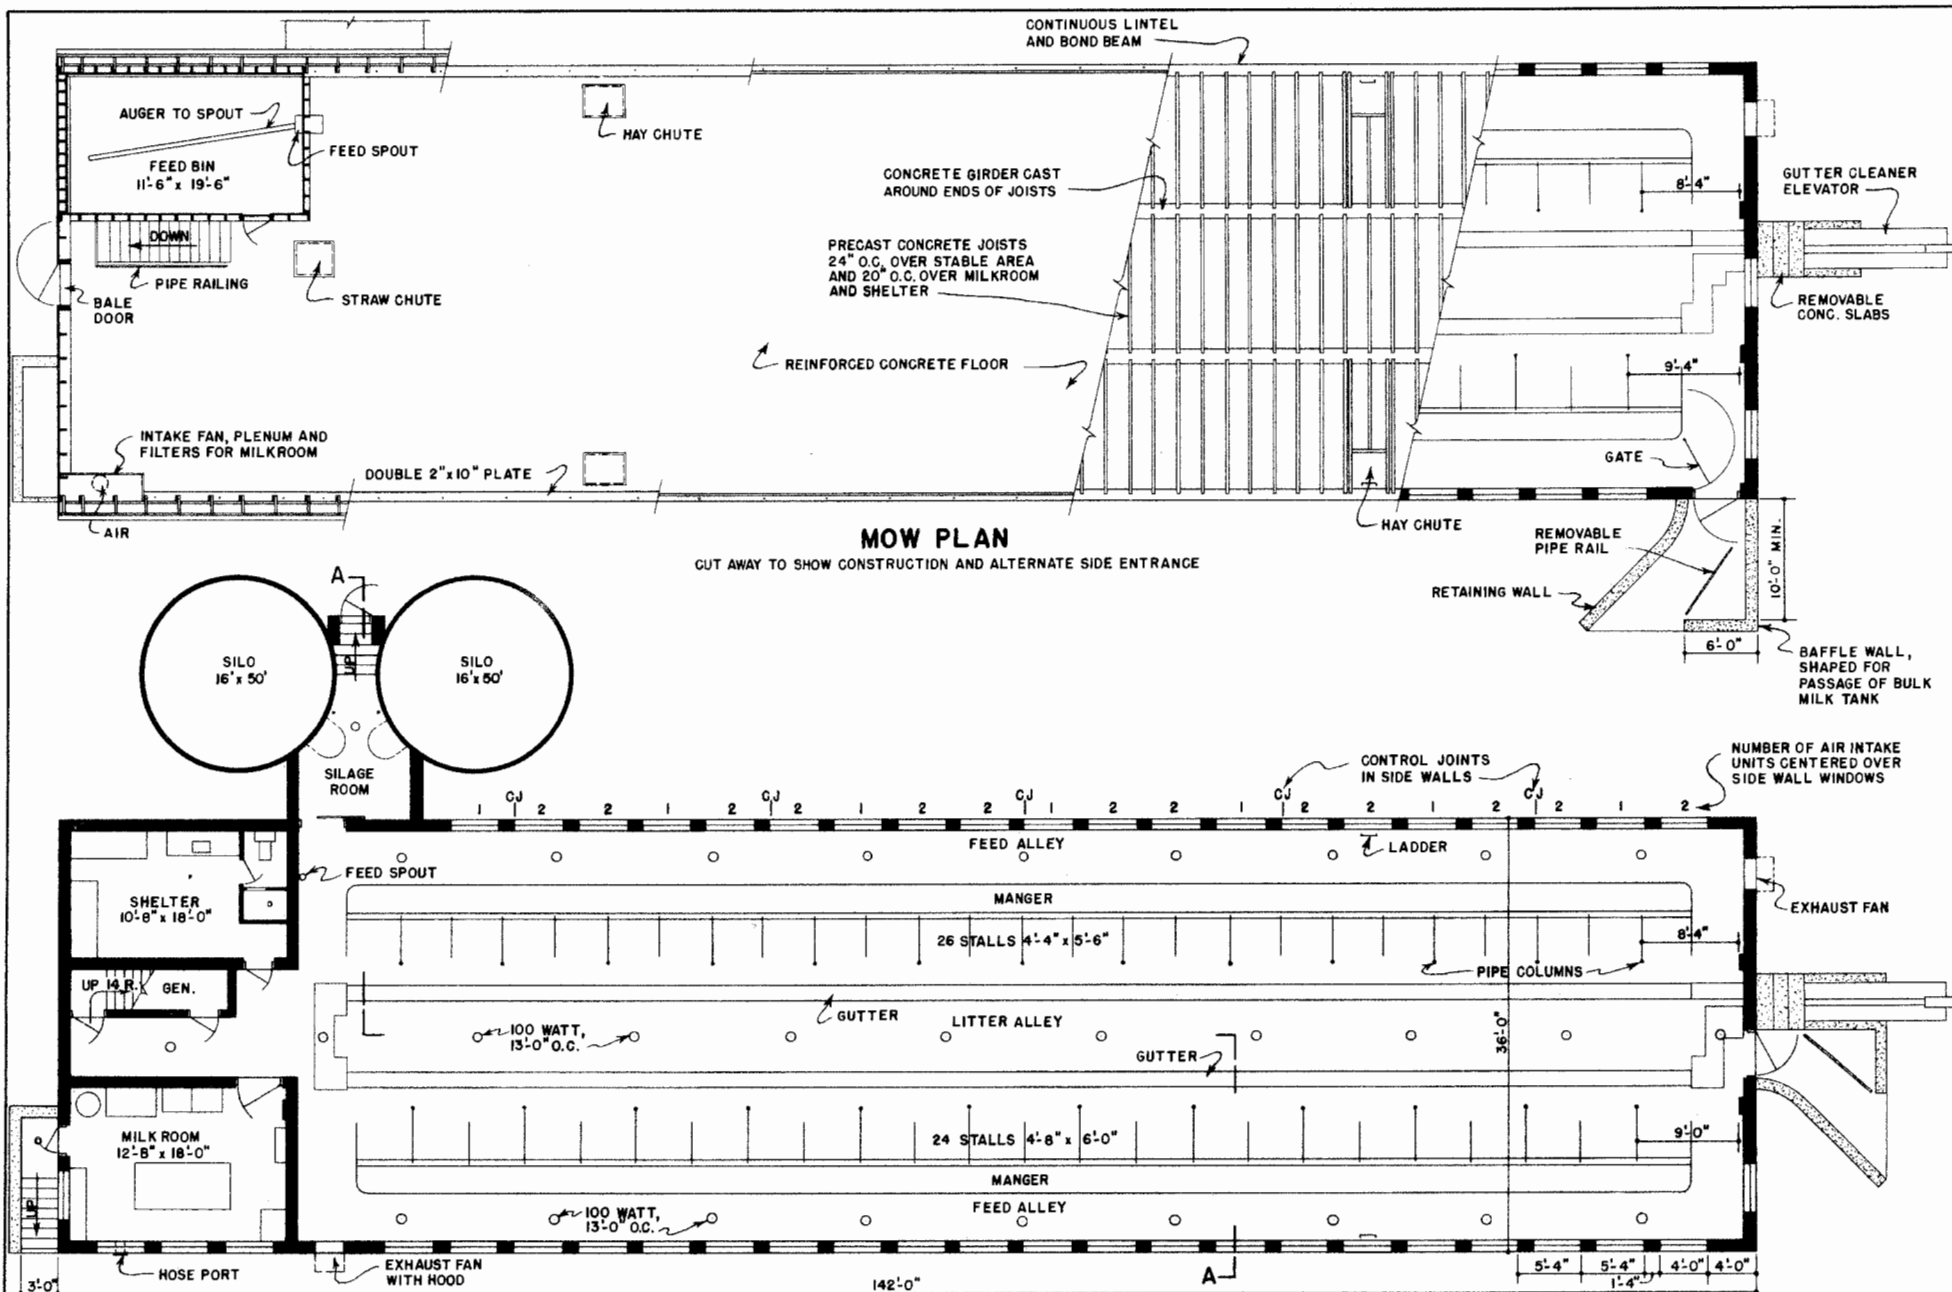


FLOOR PLAN

SCALE: 1/8" = 1'-0"




STALL BARN & FALLOUT SHELTER
FOR 50 COWS


USDA '64 EX. 5953 SHEET 1 OF 5

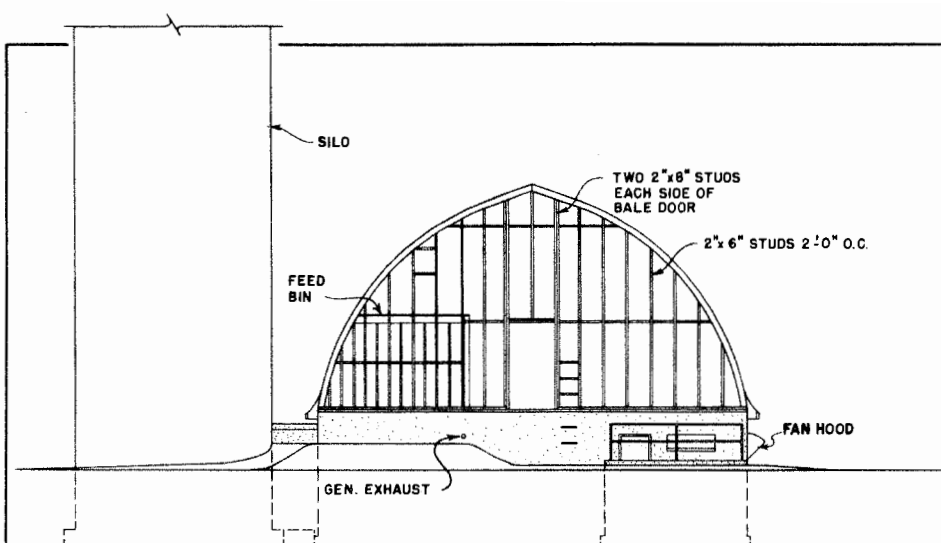

LEFT END ELEVATION
SIDING AND TRIM OMITTED TO SHOW FRAMING

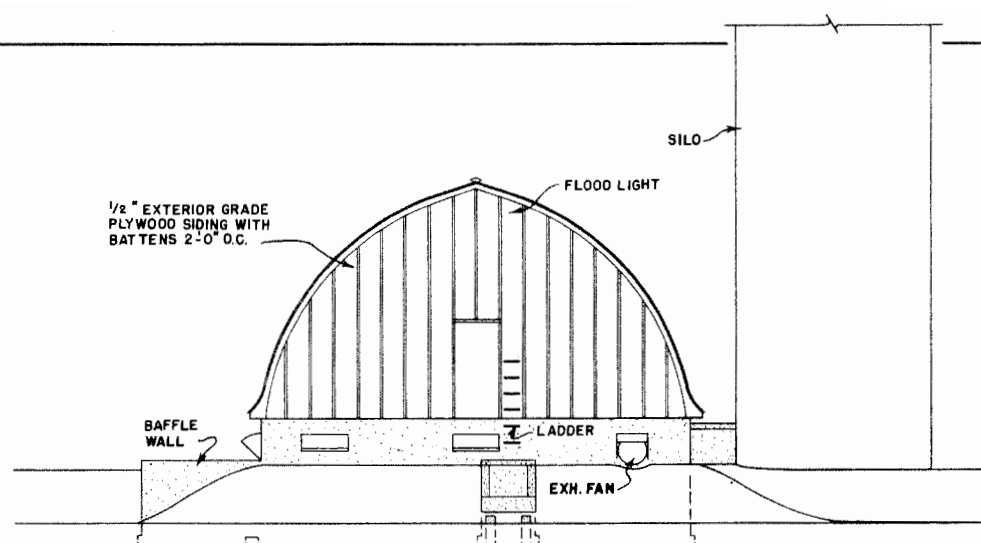

RIGHT END ELEVATION
GUTTER CLEANER ELEVATOR NOT SHOWN

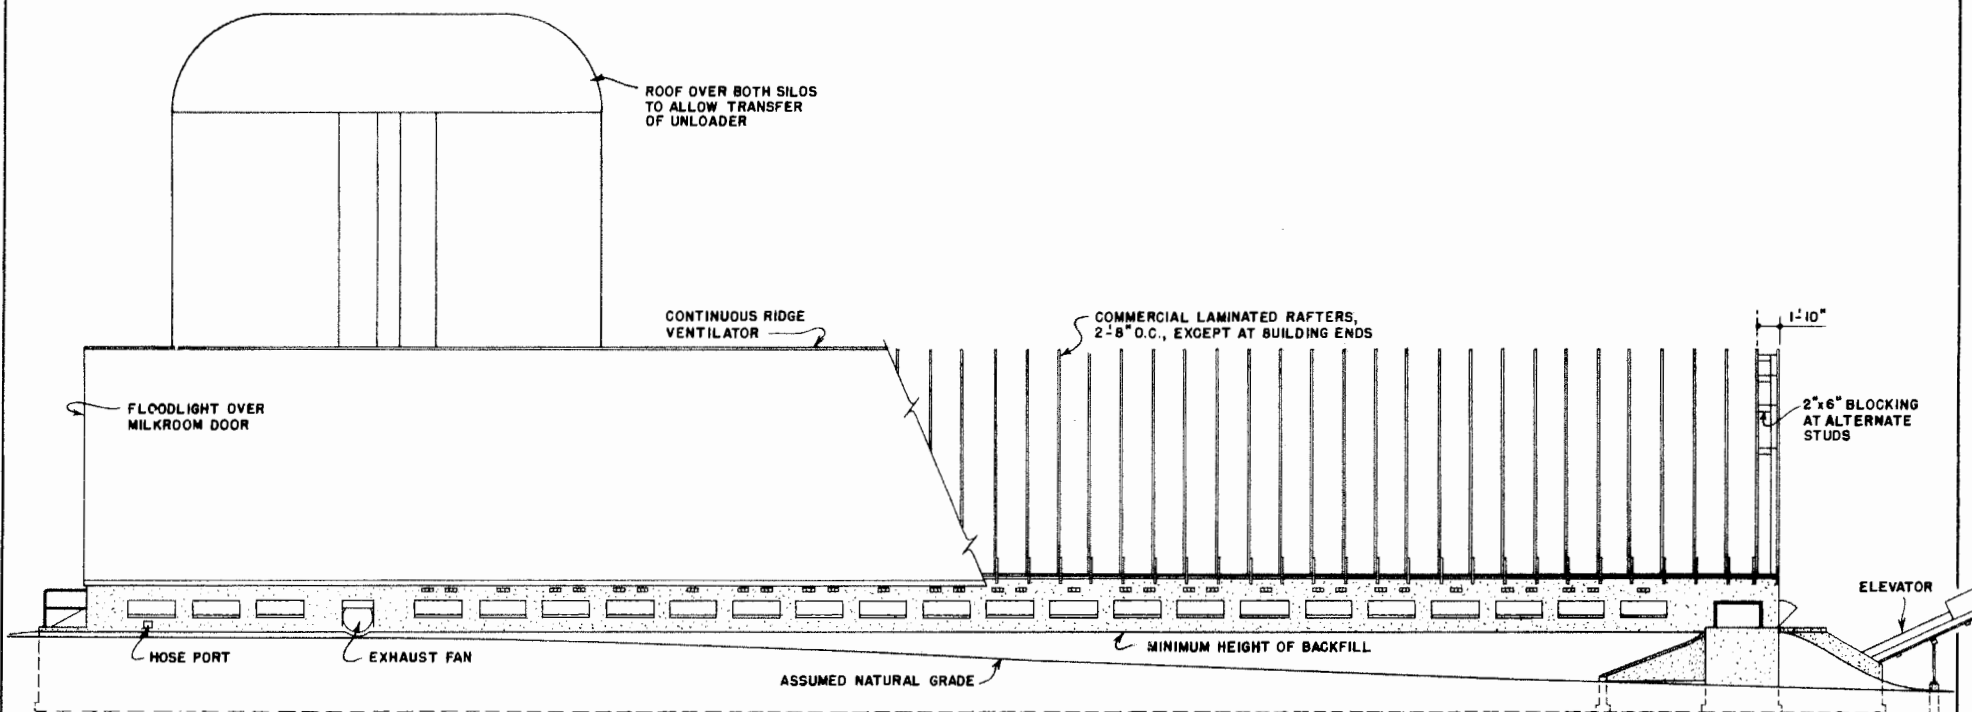


SIDE ELEVATION
ROOFING AND SHEATHING CUT AWAY TO SHOW FRAMING

LSU
AgCenter
Research & Extension


STALL BARN & FALLOUT SHELTER
FOR 50 COWS

USDA '64 EX. **5953** SHEET 2 OF 5


SCALE: 1/8" = 1'-0"

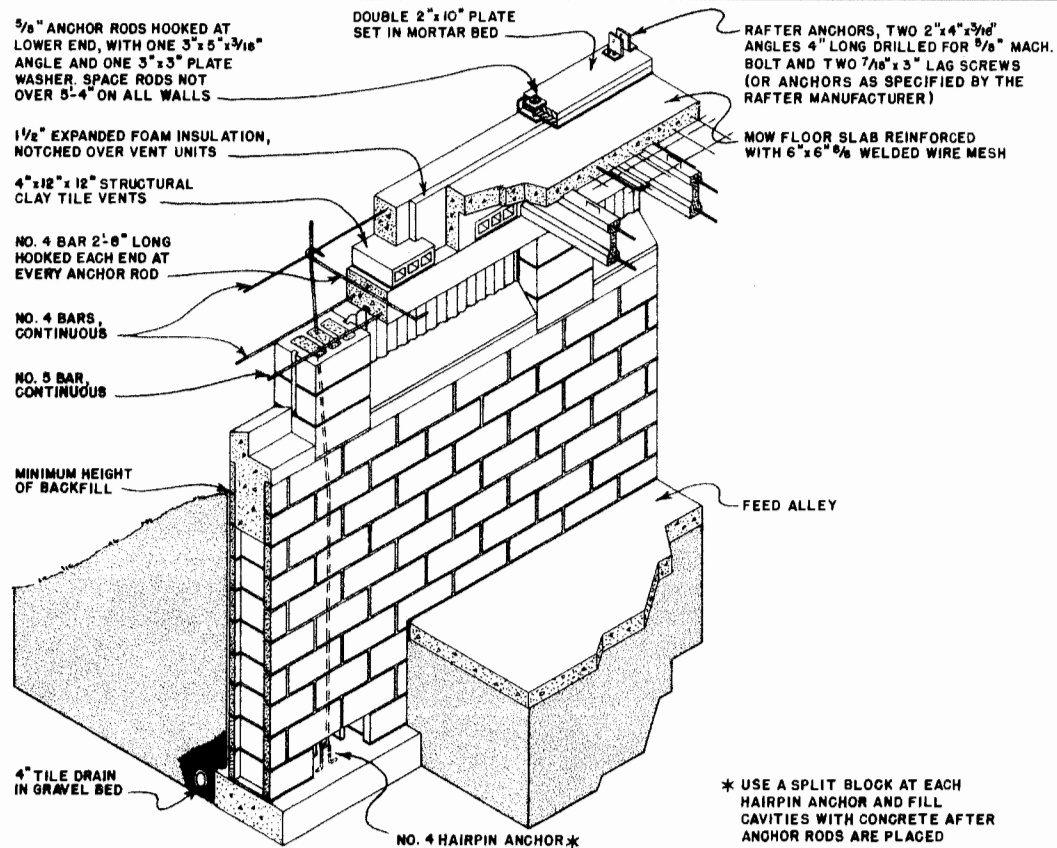


DETAIL AT SIDE WALL

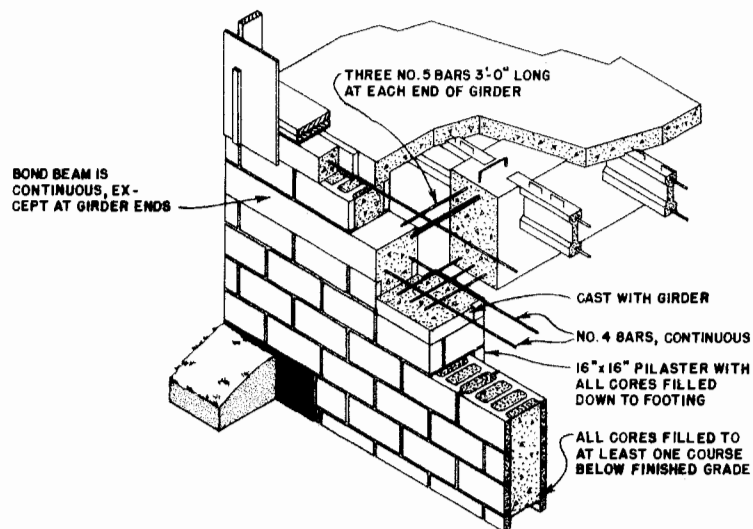


DETAIL AT END WALL

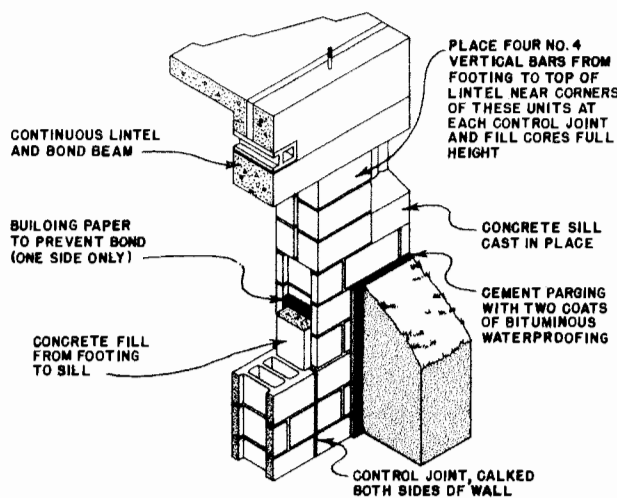

TYPICAL CONTROL JOINT

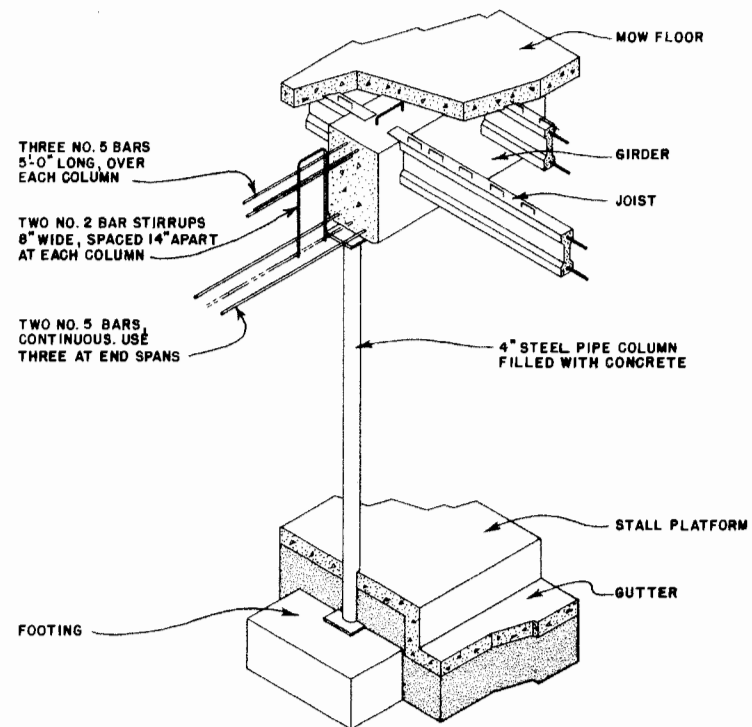

DETAIL AT COLUMN

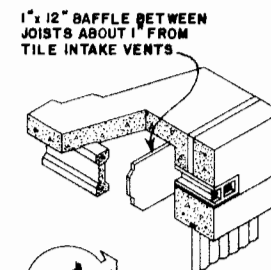

AIR INTAKE VENT DETAIL

LSU
AgCenter
Research & Extension

STALL BARN & FALLOUT SHELTER
FOR 50 COWS

USDA '84 EX. 5953 SHEET 4 OF 6

Disclaimer

This site makes available conceptual plans that can be helpful in developing building layouts and selecting equipment for various agricultural applications. These plans do not necessarily represent the most current technology or construction codes. They are not construction plans and do not replace the need for competent design assistance in developing safe, legal and well-functioning agricultural building system. The LSU Agriculture Center, the Mid-West Plan Service, the United States Department of Agriculture and none of the cooperating land-grant universities warranty these plans.